

NOTE:
ALL LAND USE SHADING BASED ON FOREST INVENTORY MAPPING (1996/2000)


PROPOSED ALIGNMENT
PROJET DE CONSTRUCTION DE LA NOUVELLE ROUTE 2 -
TRANSCANADIENNE ENTRE PERTH-ANDOVER ET WOODSTOCK

Date: 2004 02 03
Echelle: 1 : 20 000
N° du dossier: 14677
N° de figura: 3.2-C

Jacques Whitford
Consulting Engineers
Environmental Scientists

THIS DRAWING IS THE PROPERTY OF JACQUES WHITFORD AND IT SHALL NOT BE LOANED, REPRODUCED, COPIED, REPRODUCED FOR THE USE OF ANY OTHER PARTY OR FOR ANY OTHER PURPOSE WITHOUT THE WRITTEN PERMISSION OF JACQUES WHITFORD.

FILE: 14677\WORKING\FLORENCEVILLE-WOODSTOCK

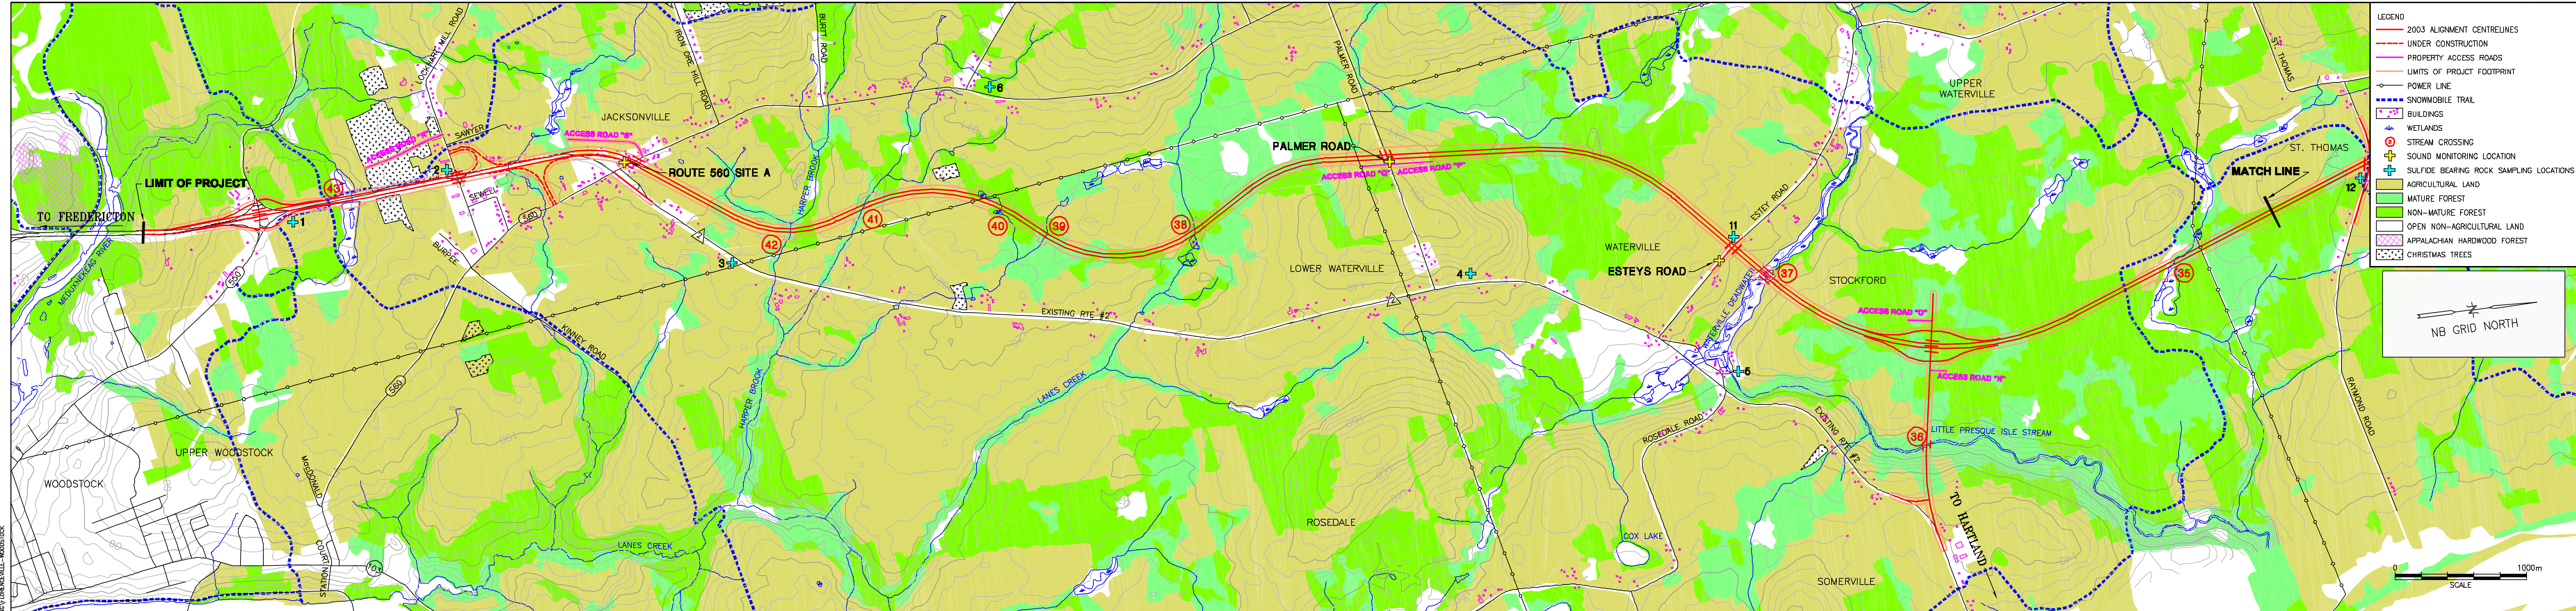

NOTE:
ALL LAND USE SHADING BASED ON FOREST INVENTORY MAPPING (1996/2000)

PROPOSED ALIGNMENT
NEW ROUTE 2 TRANS-CANADA HIGHWAY PROJECT
PERTH-ANDOVER TO WOODSTOCK

Date:	2004 02 03	Scale:	1 : 20 000	<p>Jacques Whitford Consulting Engineers Environmental Scientists</p> <p><small>NO ASSURANCE IS MADE BY JACQUES WHITFORD AND ITS SUBSIDIARIES THAT THIS REPORT OR ANY PART THEREOF IS FREE FROM ERRORS OR OMISSIONS. THE USER OF THIS REPORT SHALL BE RESPONSIBLE FOR THE PROPER USE OF THE REPORT AND THE INFORMATION CONTAINED THEREIN.</small></p>
Job No.:	14677	Fig. No.:	3.2-D	

FILE: 14677 WORKING FLORENCEVILLE- WOODSTOCK